
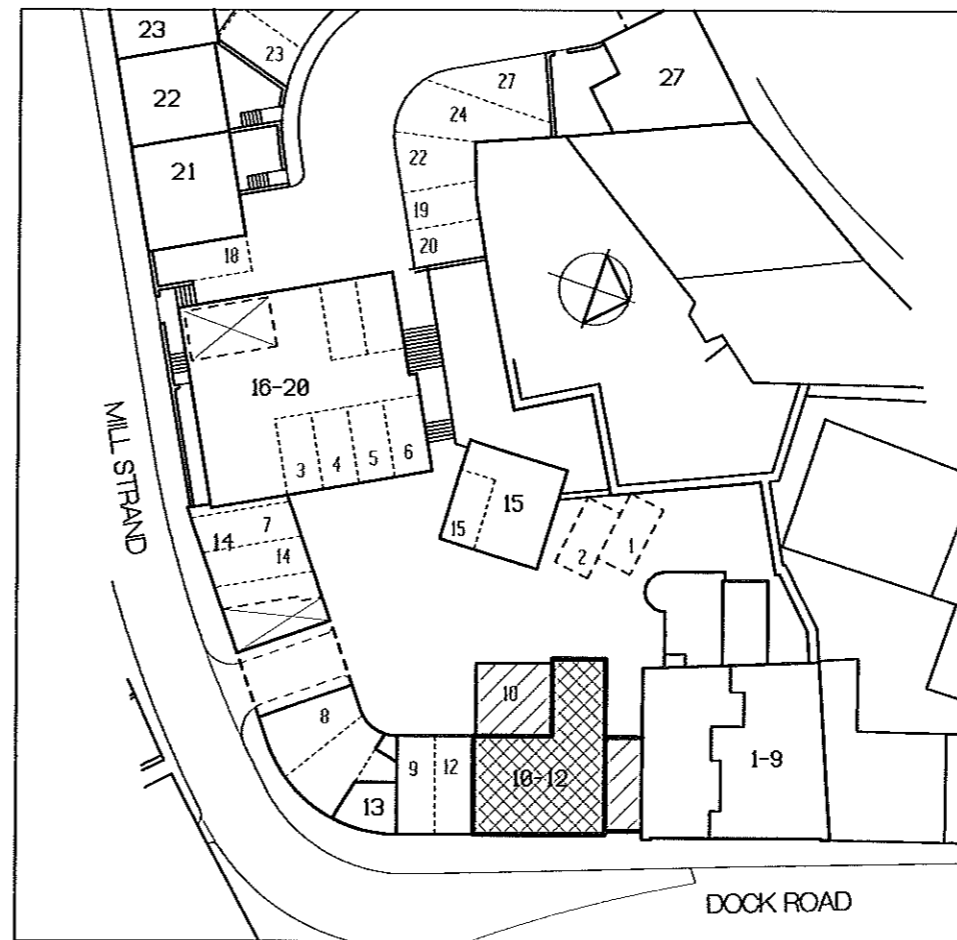


SECOND FLOOR PLAN, NO. 12.

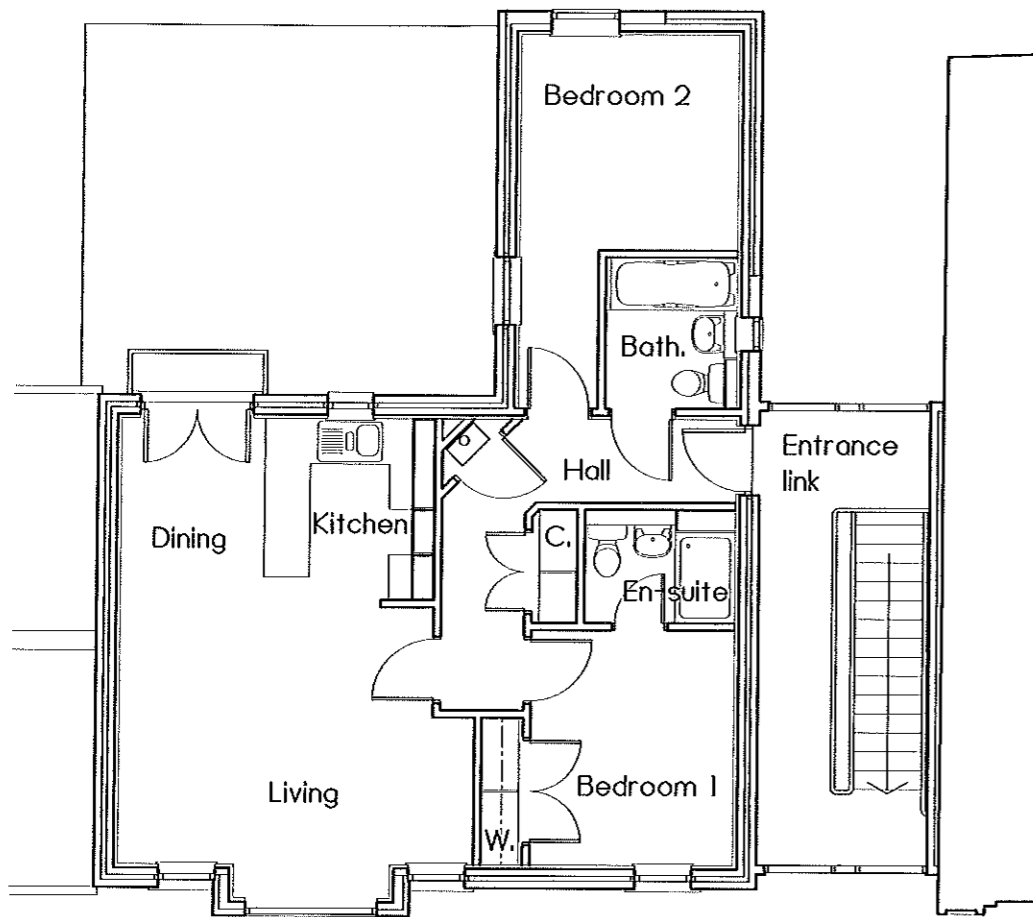

Notes

Drawing No. DR-29

Scale 1:100, 1:500.

Date JULY 2008


Title
GENERAL LAYOUT, 10-12

Address
RESIDENTIAL DEVELOPMENT
MILL WHARF
DOCK ROAD
TWEEDMOUTH
BERWICK UPON TWEED

GEORGE M CRAIG
Building Contractor
SPITTAL
BERWICK upon TWEED

tel 307040 / 304409

GROUND FLOOR PLAN, NO. 10.

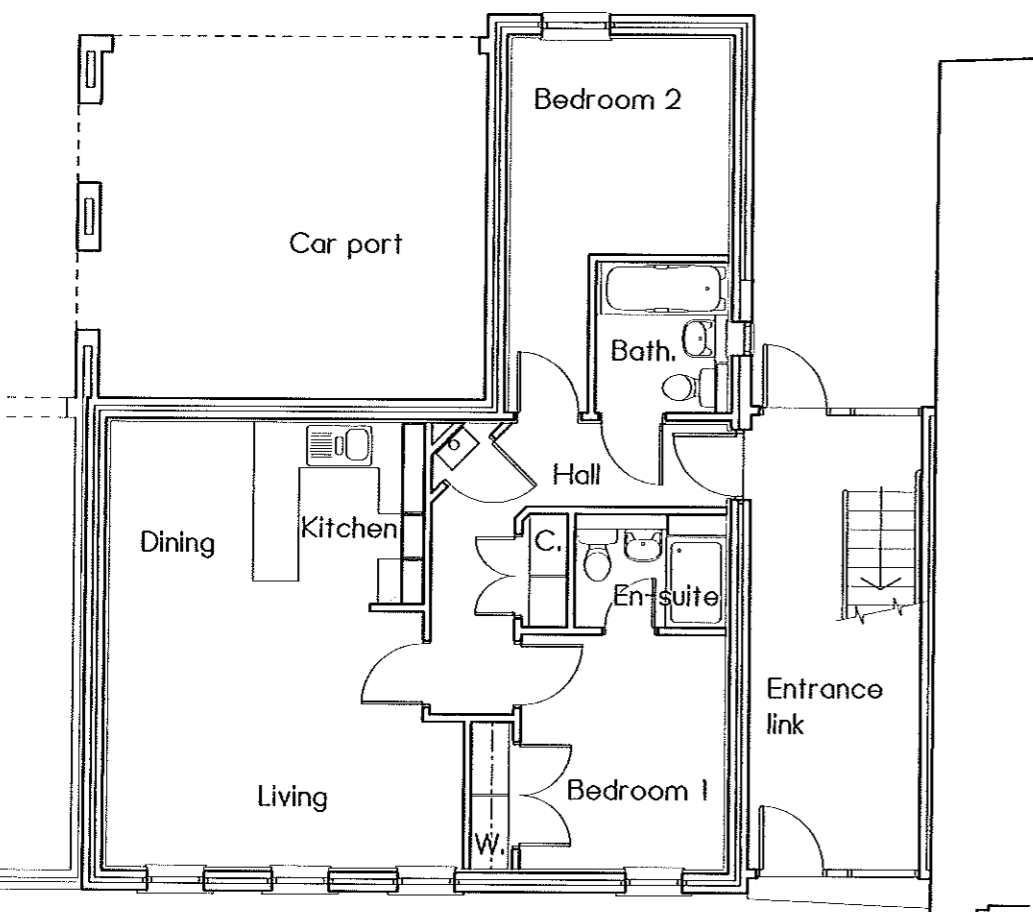

FIRST FLOOR PLAN, NO. 11.

