


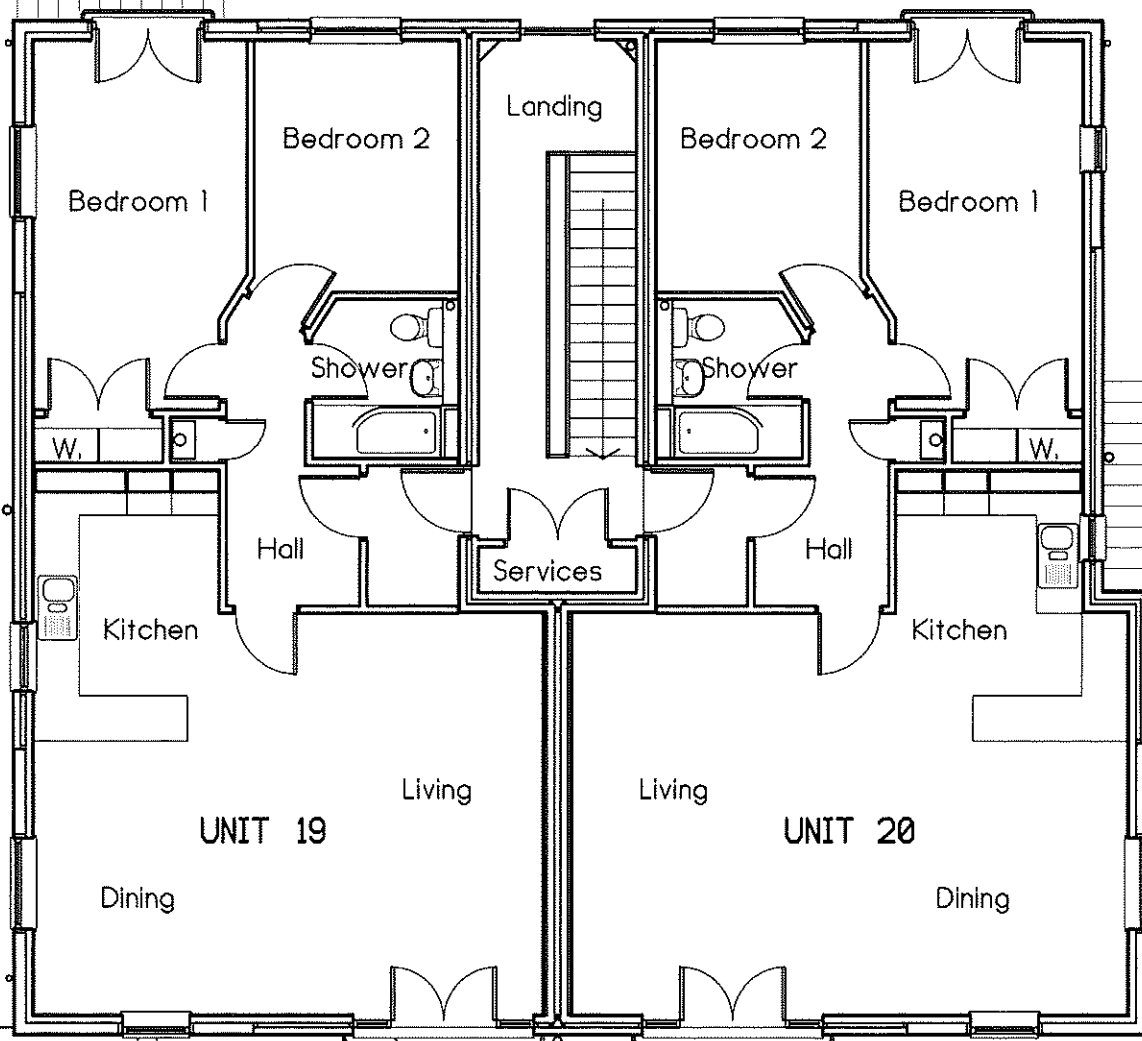

GEORGE M CRAIG
Building Contractor
BERWICK UPON TWEED

Scale 1:100
Date DEC. '07
Dwg. No. UNITS 19/20

MILL WHARF
TWEEDMOUTH
BERWICK UPON TWEED