


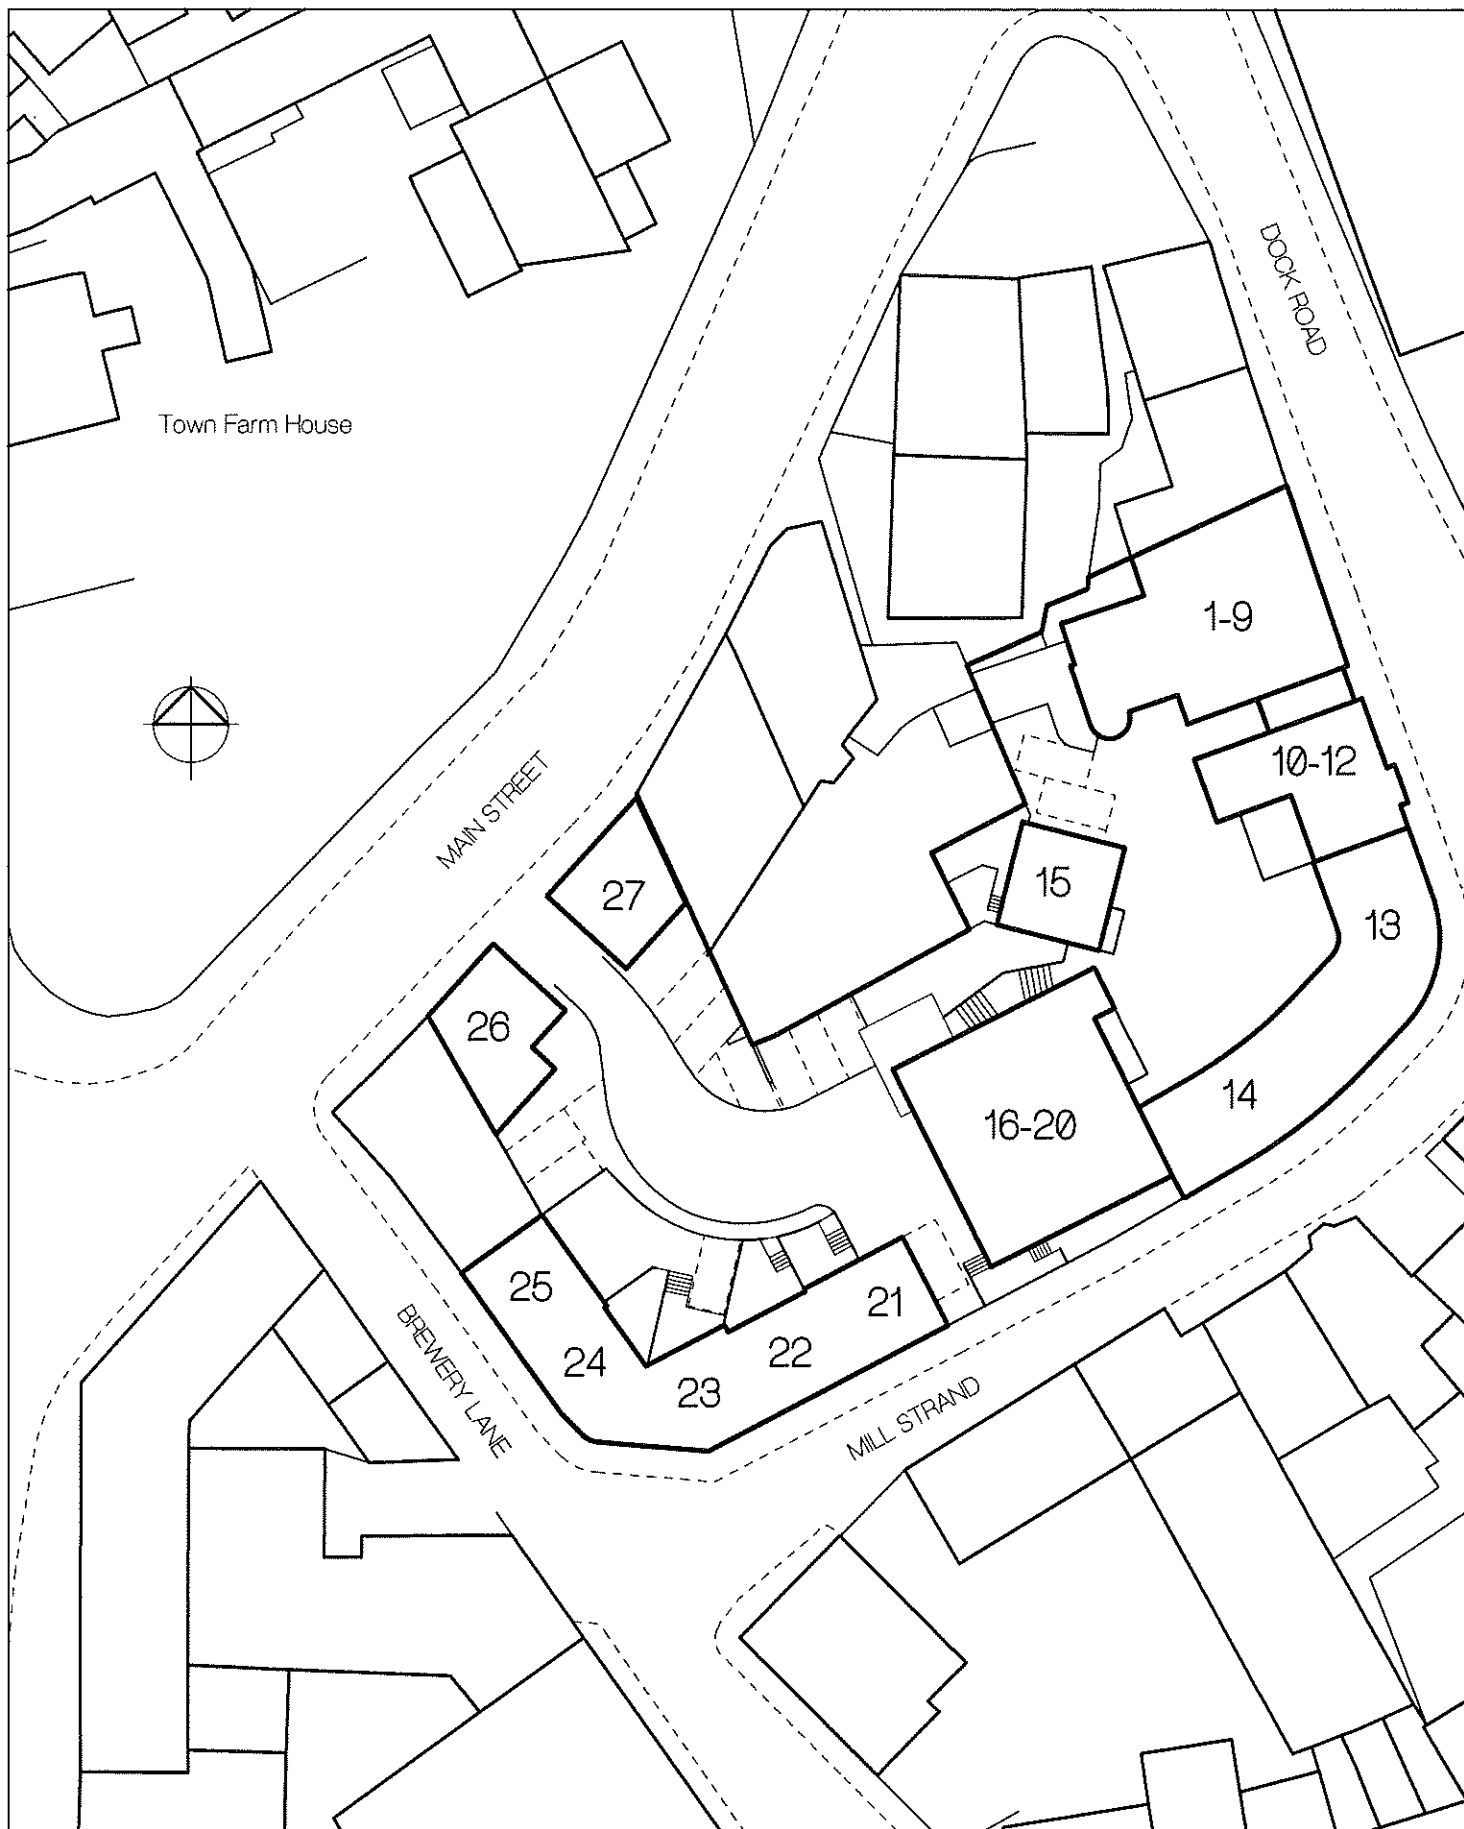

GEORGE M CRAIG
Building Contractor
BERWICK UPON TWEED

Scale 1:500
 Date MARCH '06
 Dwg. No. DR/H/5

MILL WHARF
TWEEDMOUTH
BERWICK UPON TWEED