


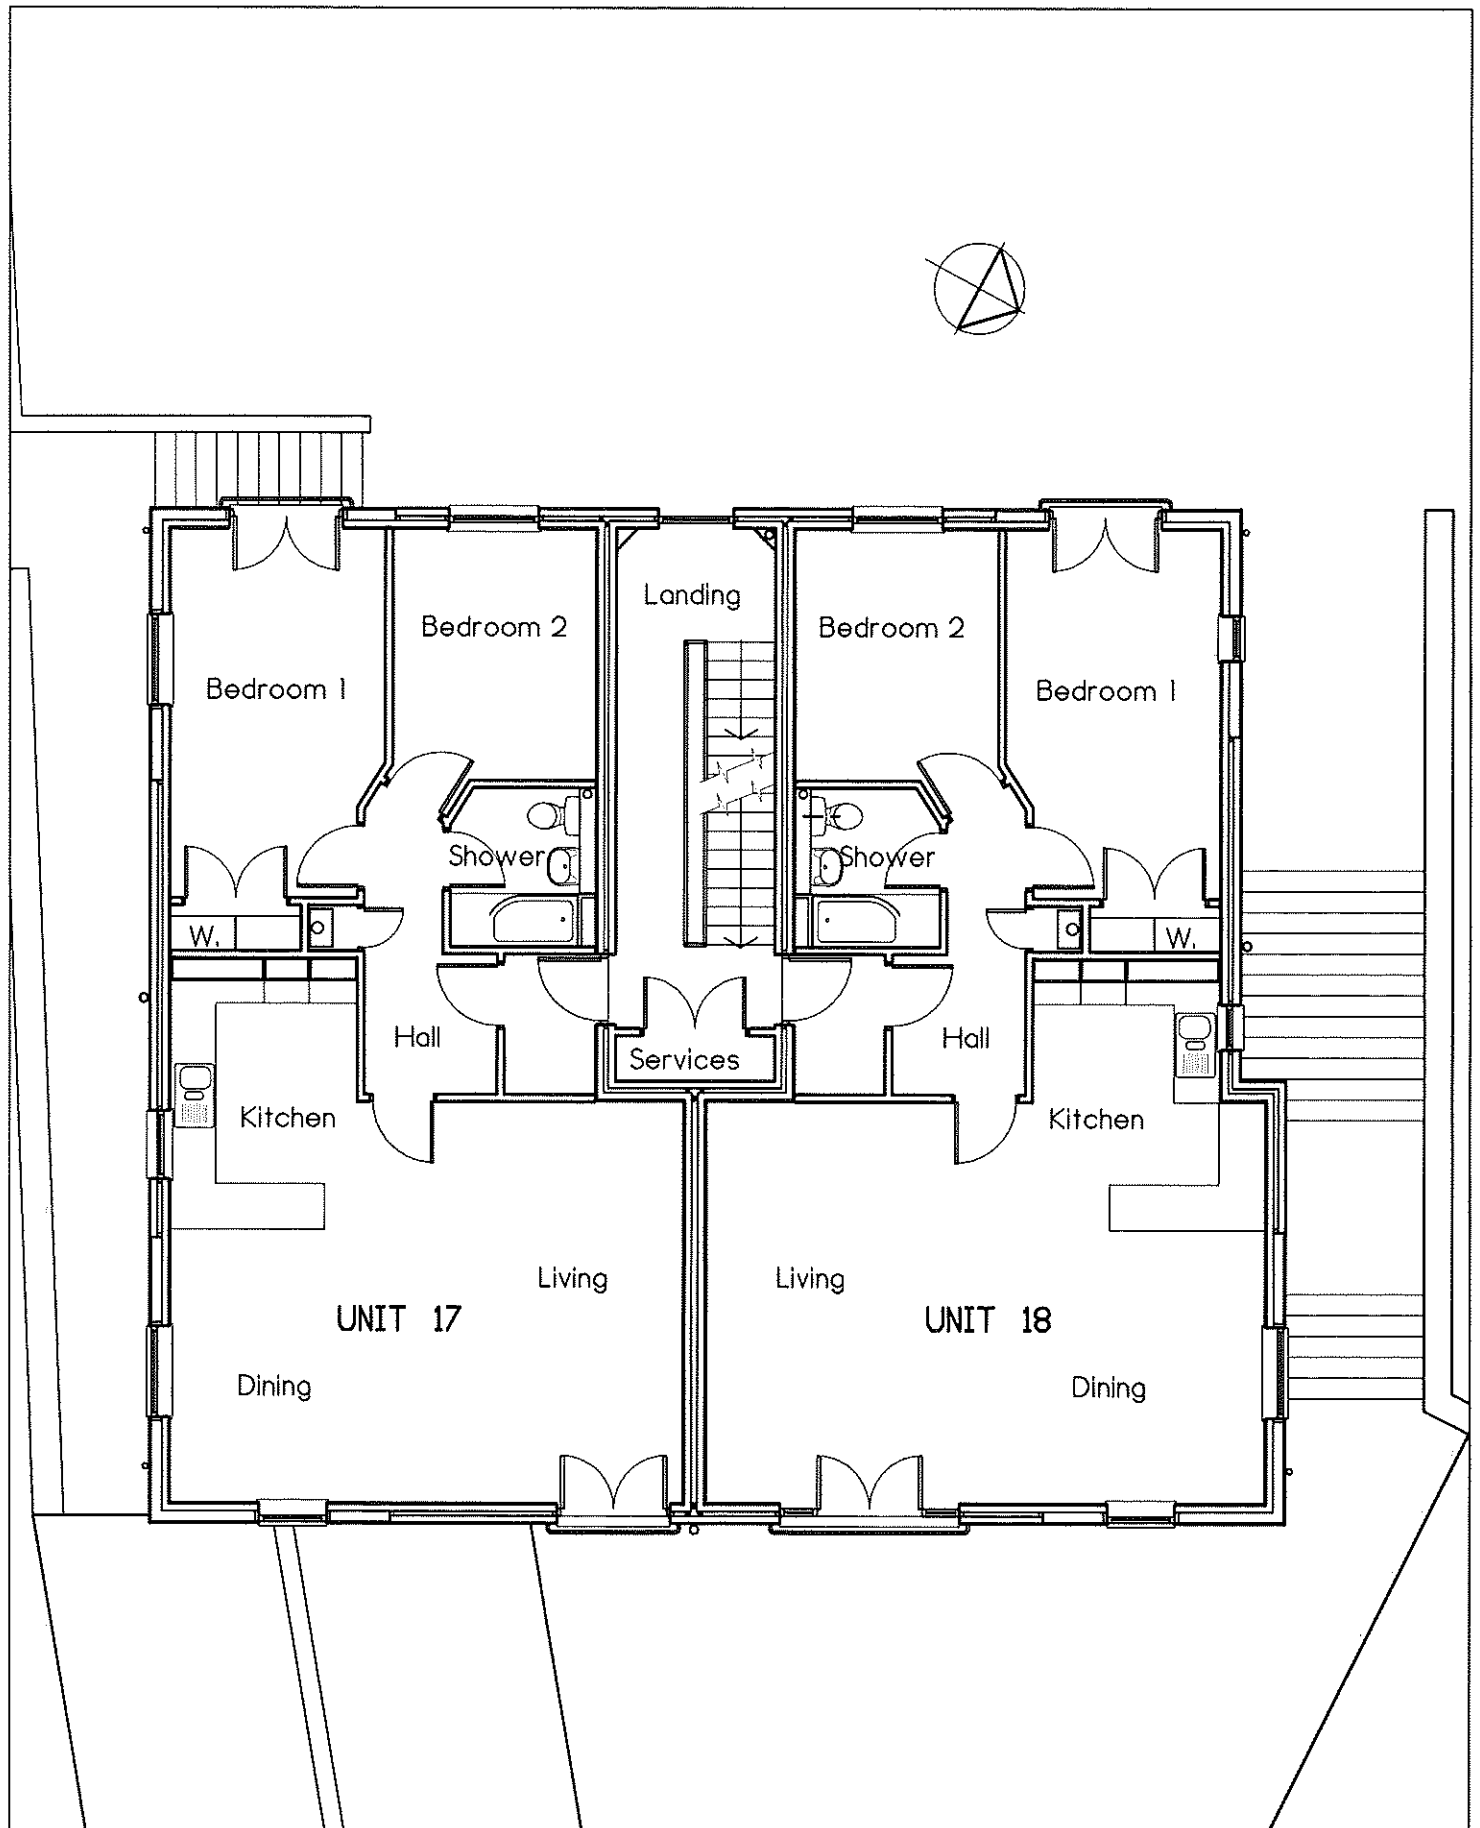

GEORGE M CRAIG
Building Contractor
BERWICK UPON TWEED

Scale 1:100
 Date DEC, '07
 Dwg. No. UNITS 17/18

MILL WHARF
TWEEDMOUTH
BERWICK UPON TWEED